


T2 R9 NWP

T2 R8 NWP

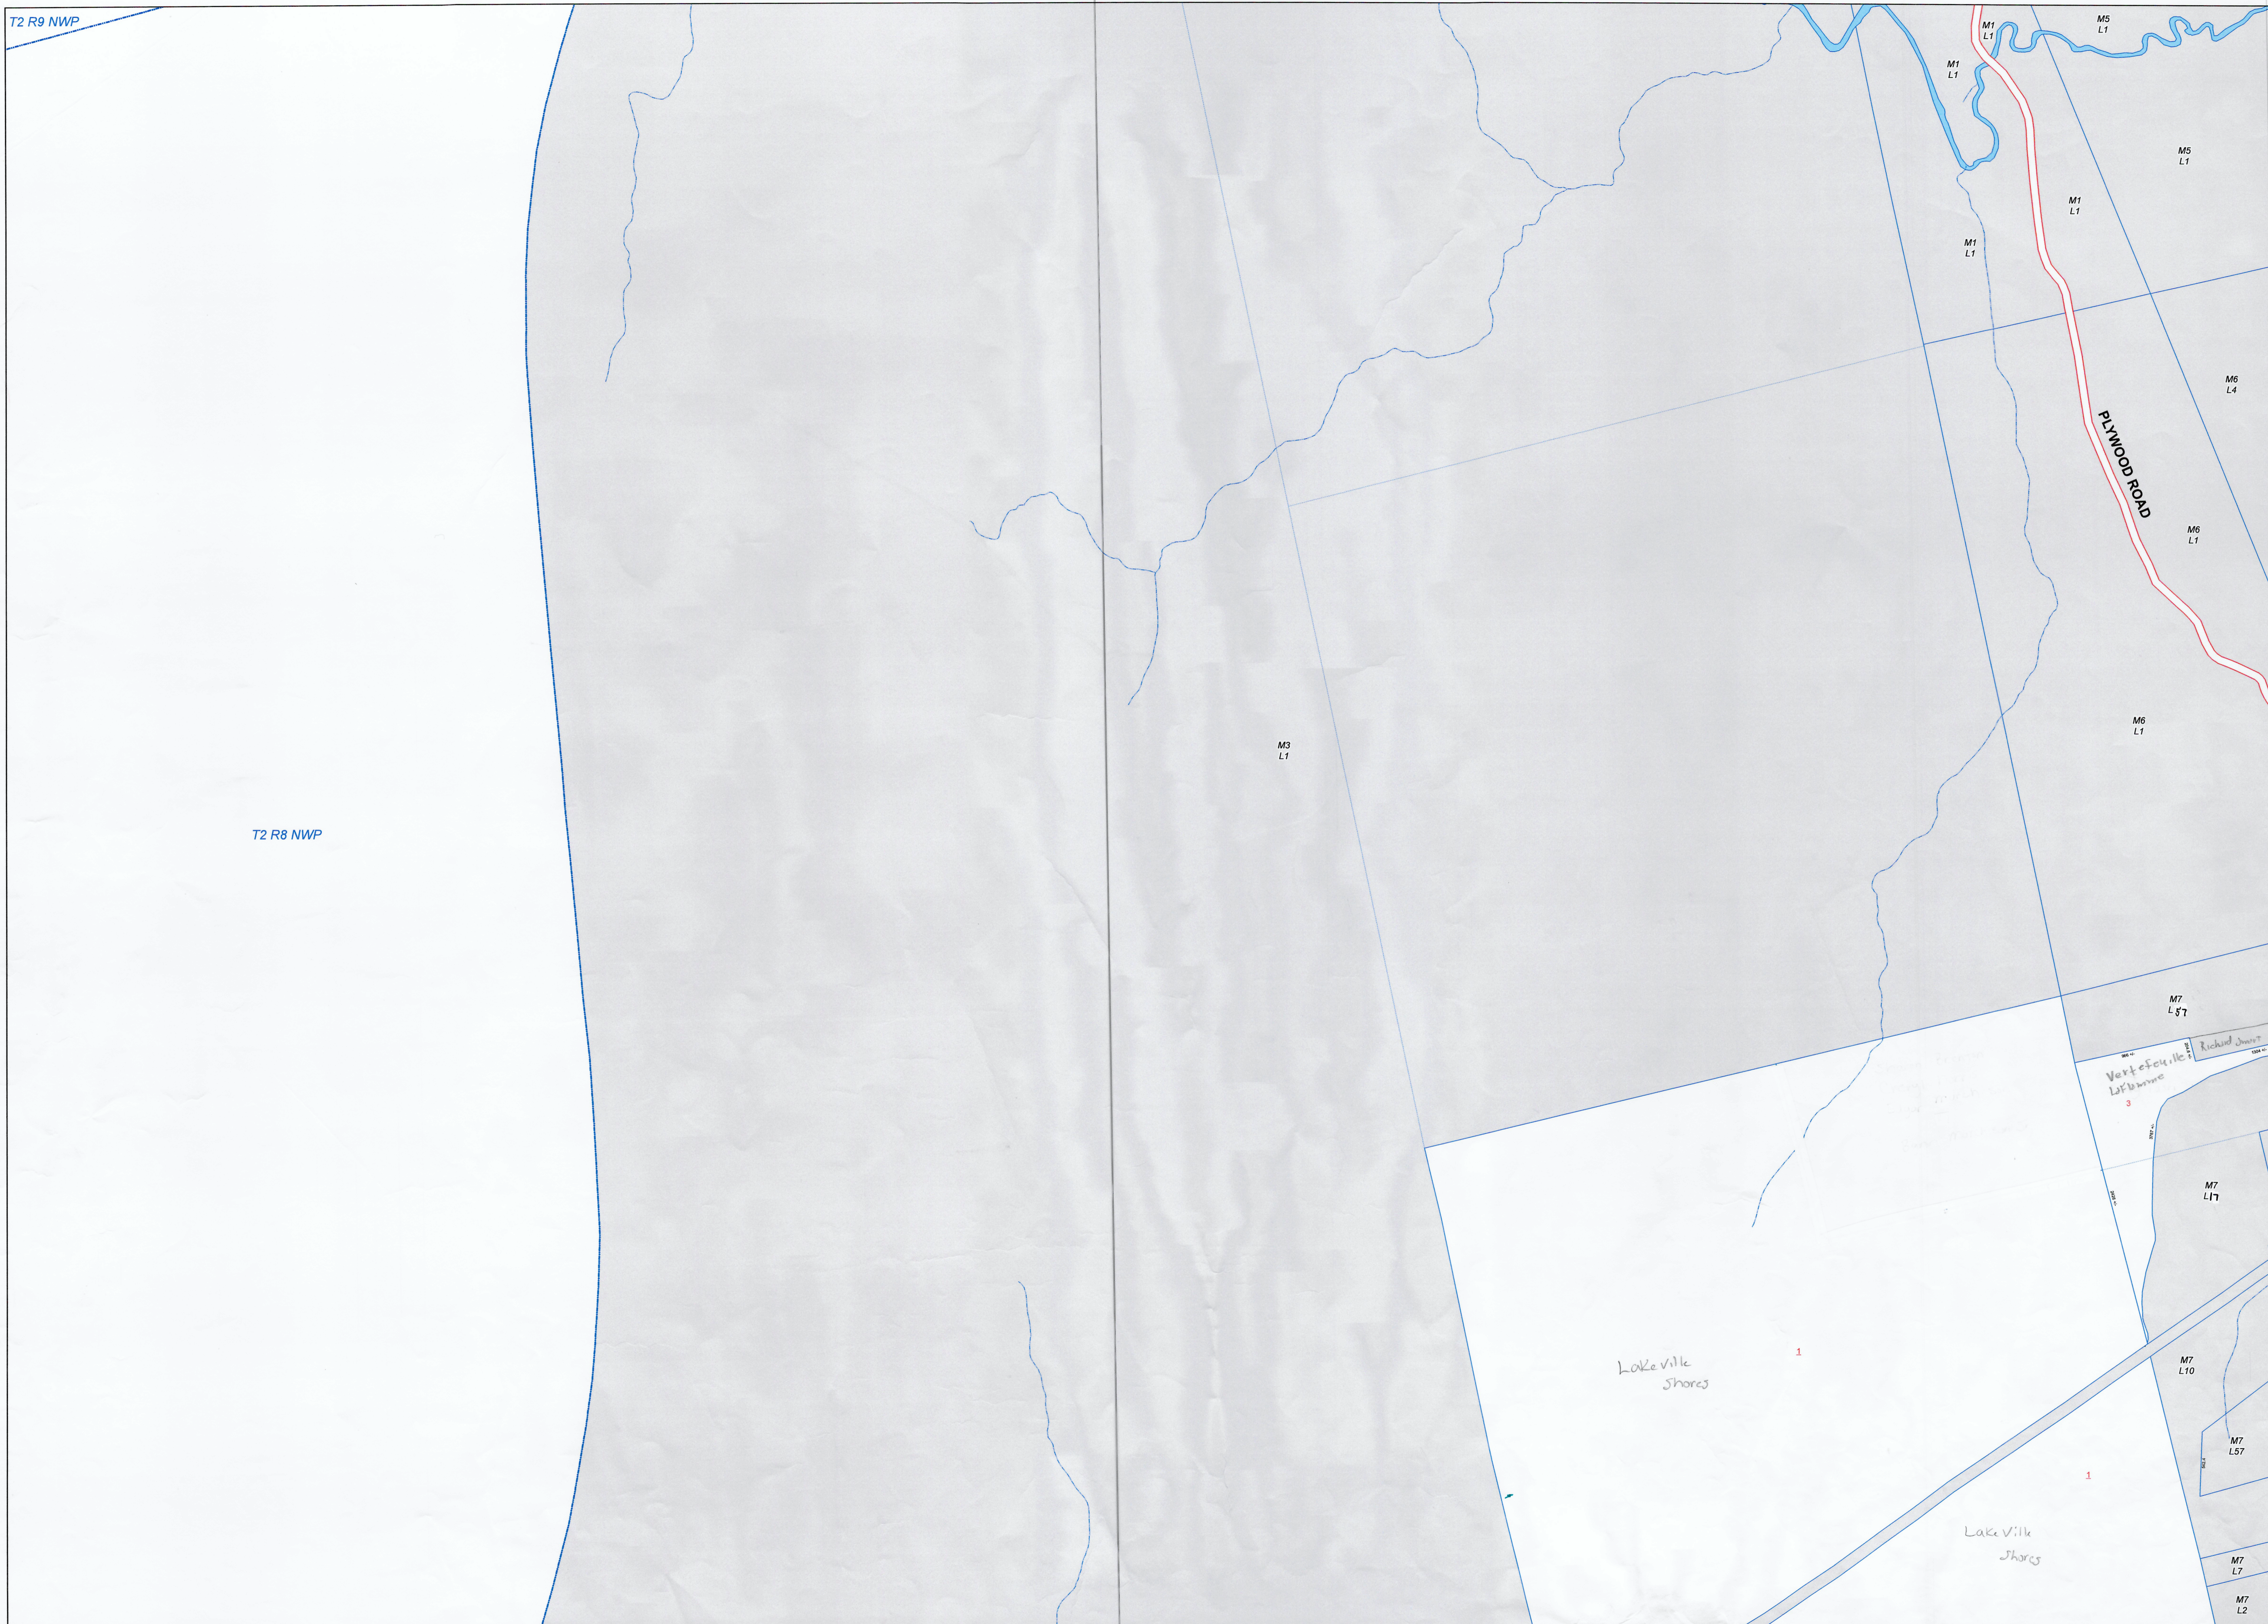

**Tax Map**  
**2**  
**TOWN**  
**OF**  
**CHESTER**  
 MAINE





**LEGEND**

- Parcel
- Public Right of Way
- Private Right of Way
- Town Boundary
- Original Parcel Line
- Stream
- Lake / River
- Parcel Number
- Disjoined Parcel Number

INTENDED FOR ASSESSMENT PURPOSES ONLY. COMPILED FROM TAX MAPS, AERIAL PHOTOGRAPHY AND OTHER PUBLIC RECORDS AND DATA. USERS SHOULD CONSULT THE PUBLIC PRIMARY SOURCE DOCUMENTS FOR VERIFICATION OF THE INFORMATION APPEARING ON THIS MAP.

**SHEET INDEX**

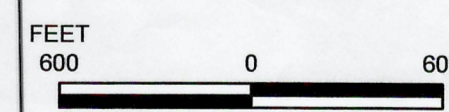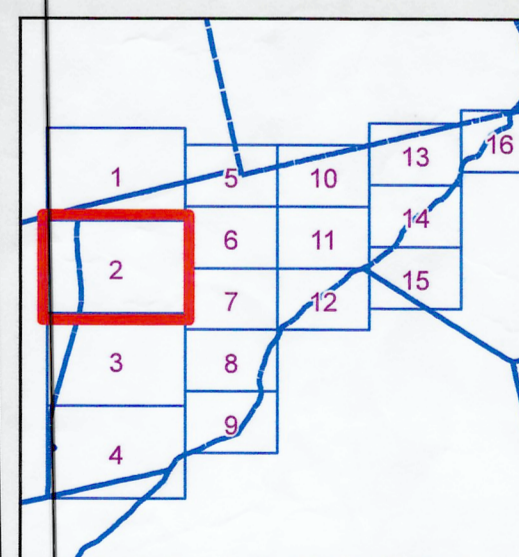

Date of Revisions:
